

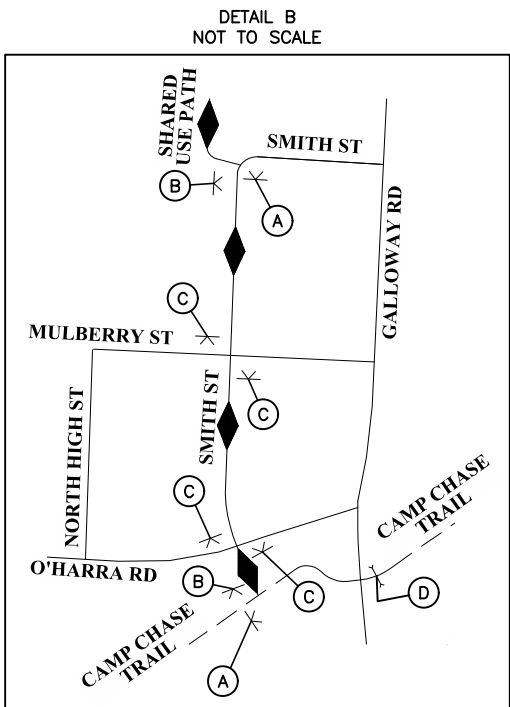
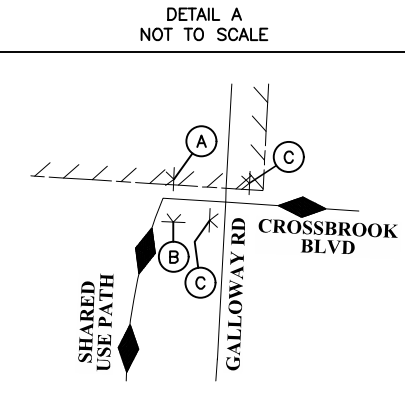
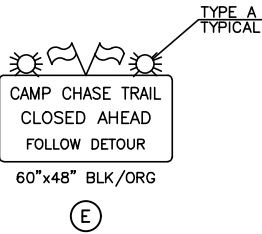
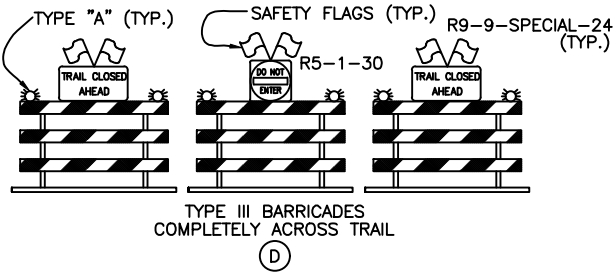
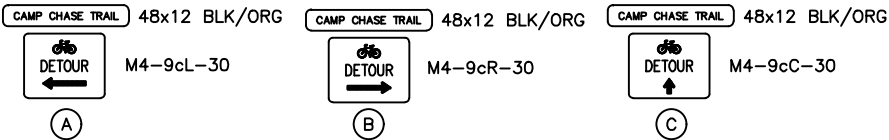
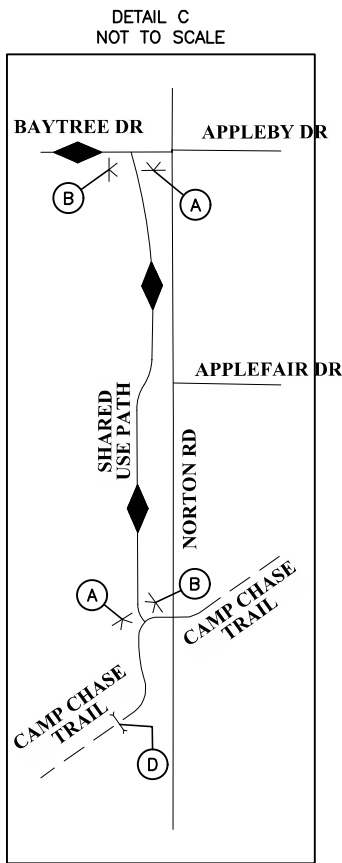


J:\20170390\Drawings\04Sheets\Pump Station\20170390-SAN-PS-05-08-MOT.dwg Last Saved By: rhrhr, 11/10/2022 3:15 PM Last Printed By: Renhart, Karen, 11/11/2022 3:55 PM (No Xrefs)

SIGN LEGEND

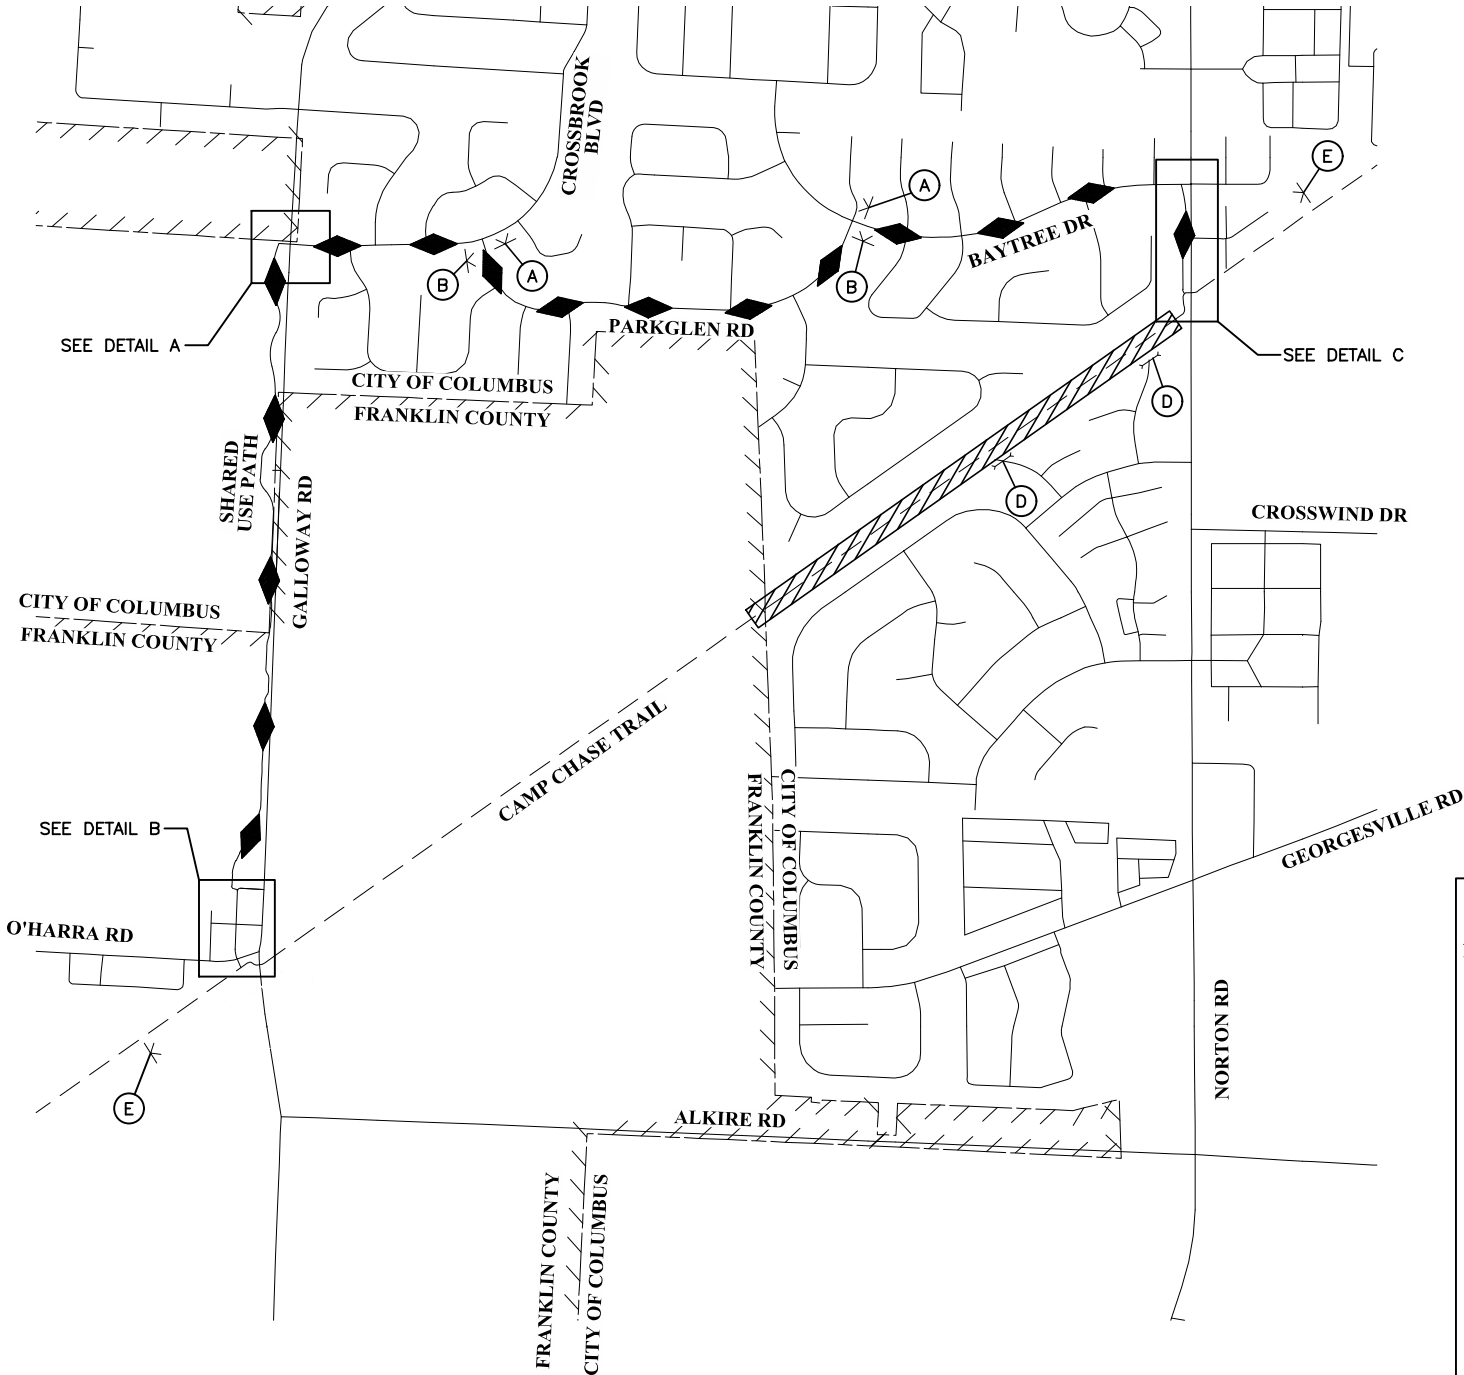

LEGEND

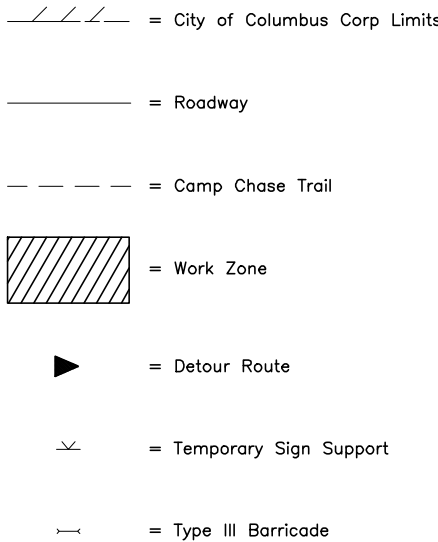

REVISIONS

MARK	DATE	DESCRIPTION

PRairie Township, Franklin County, Ohio
Sanitary Sewer Improvements
FOR
VILLAGES AT GALLOWAY
FORCE MAIN & LIFT STATION
CAMP CHASE TRAIL DETOUR PLAN



DATE	OCTOBER 2022
SCALE	None
JOB NO.	20170390
SHEET	6/38